
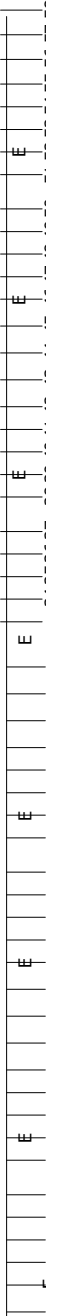


Insula Orchestra 29 janvier 2019

LATERALE JARDIN

LIMITE PORTEUSES

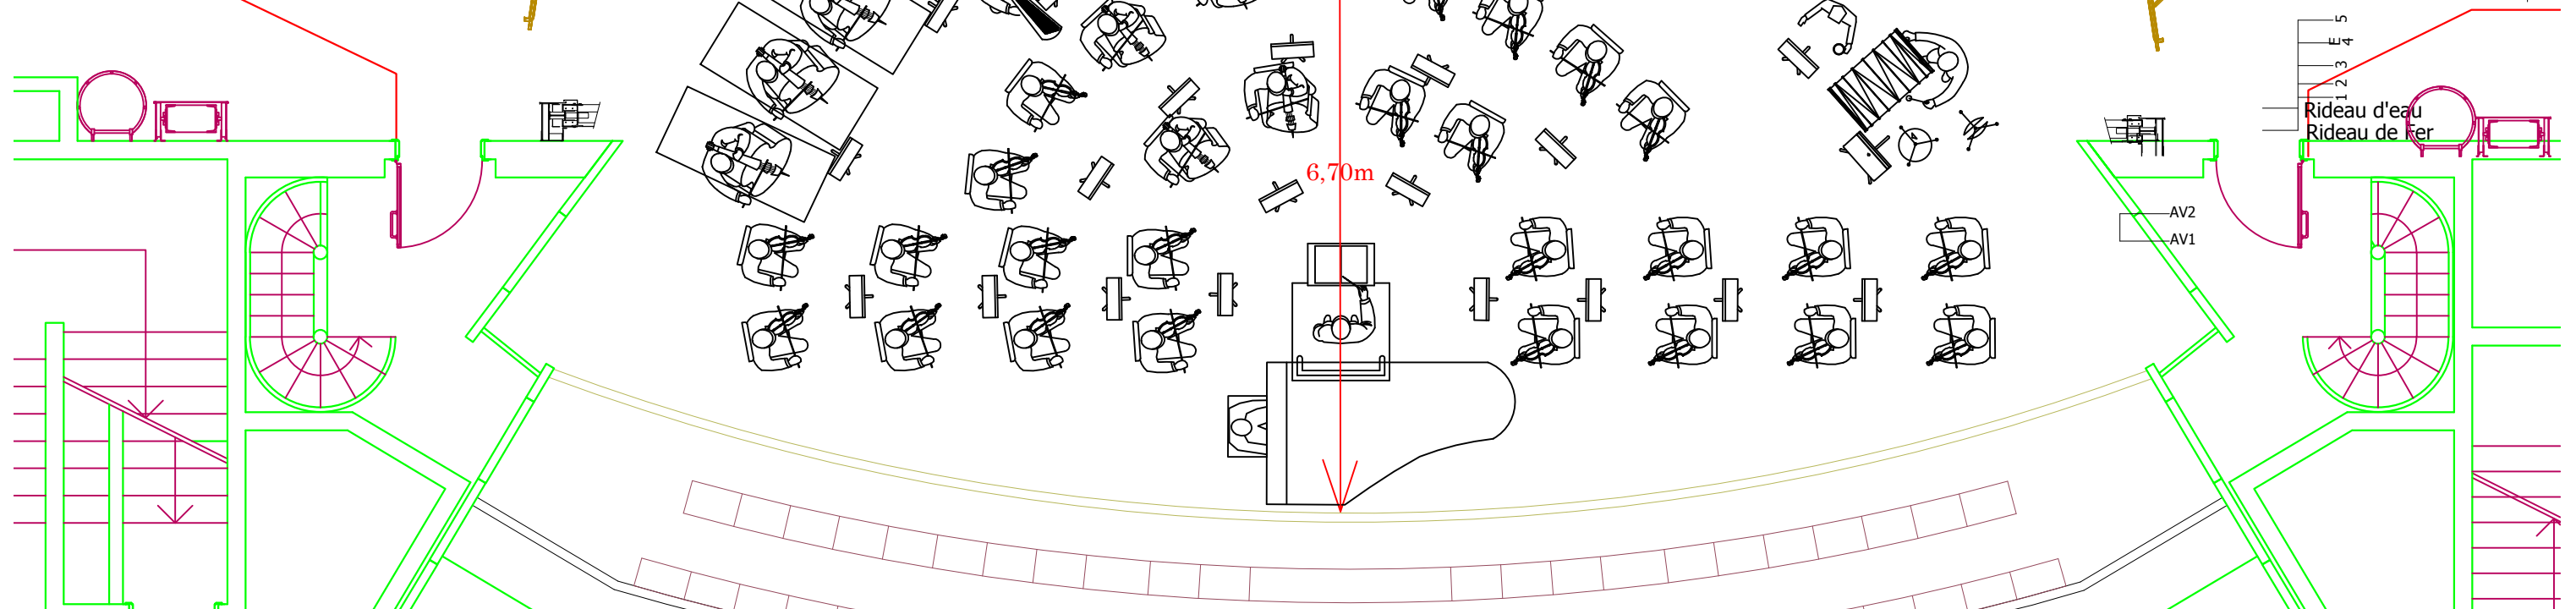

Rideau d'eau  
Rideau de fer

AV2  
AV1

6,70m

11m70

h:0,60m

h:0,40m

h:0,40m

h:0,40m

h:0,40m

h:0,40m

h:0,40m

h:0,40m

h:0,40m

h:0,40m

h:0,60m

h:0,60m

h:0,40m

h:0,40m